



PROPOSED DESIGN

INDEX	
	BOLLARDS (AROMA, CHADURANGA ROAD FOOD STALLS)
	STREET VENDERS
	ZEBRA CROSSING
	EMPATHY LANE ON THE ROAD
	WAITING ZONE
	PAINTED FOOTPATH
	RAMPS
	DRAIN TO BE CLOSED
	TRAFFIC CALMING
	CONCRETE POTS (TOWARDS BOGADI ROAD)
	SIGN BOARDS


NOTE : AT A DISTANCE OF 50 METER TRAFFIC CALMING STRIP TO BE PROVIDED OF WIDTH 5.0 METERS

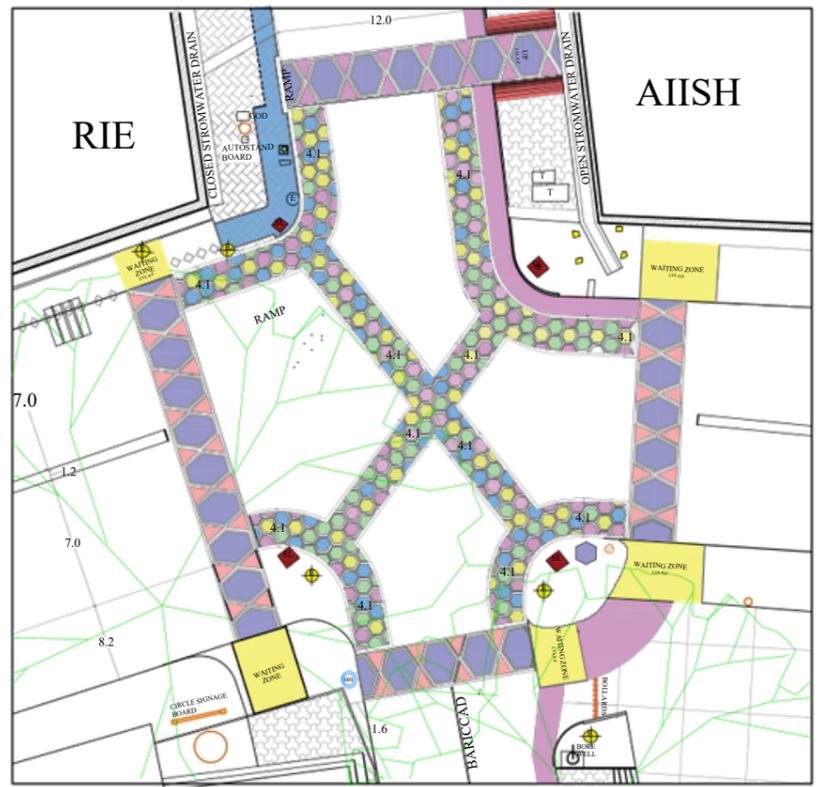

DETAIL 1 - INTERSECTION

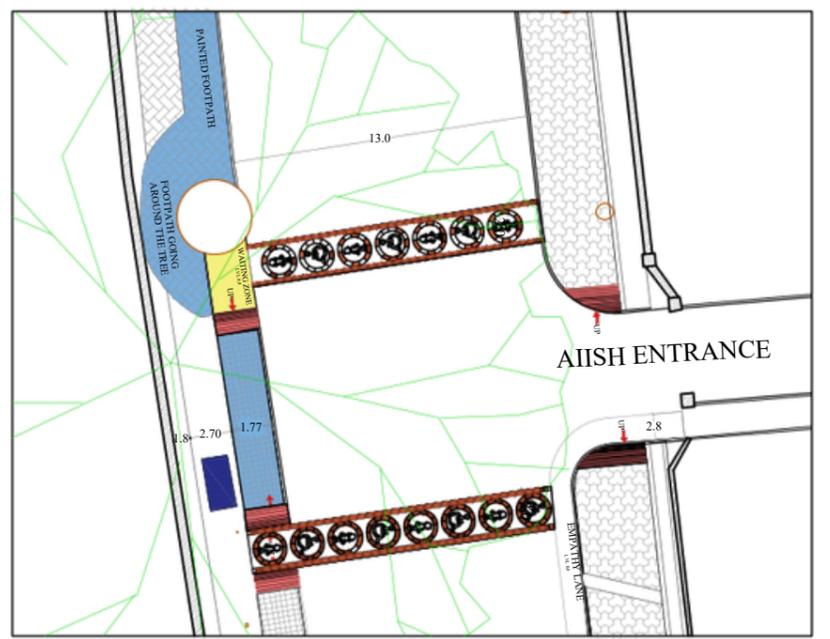

DETAIL 2 - AIISH GATE

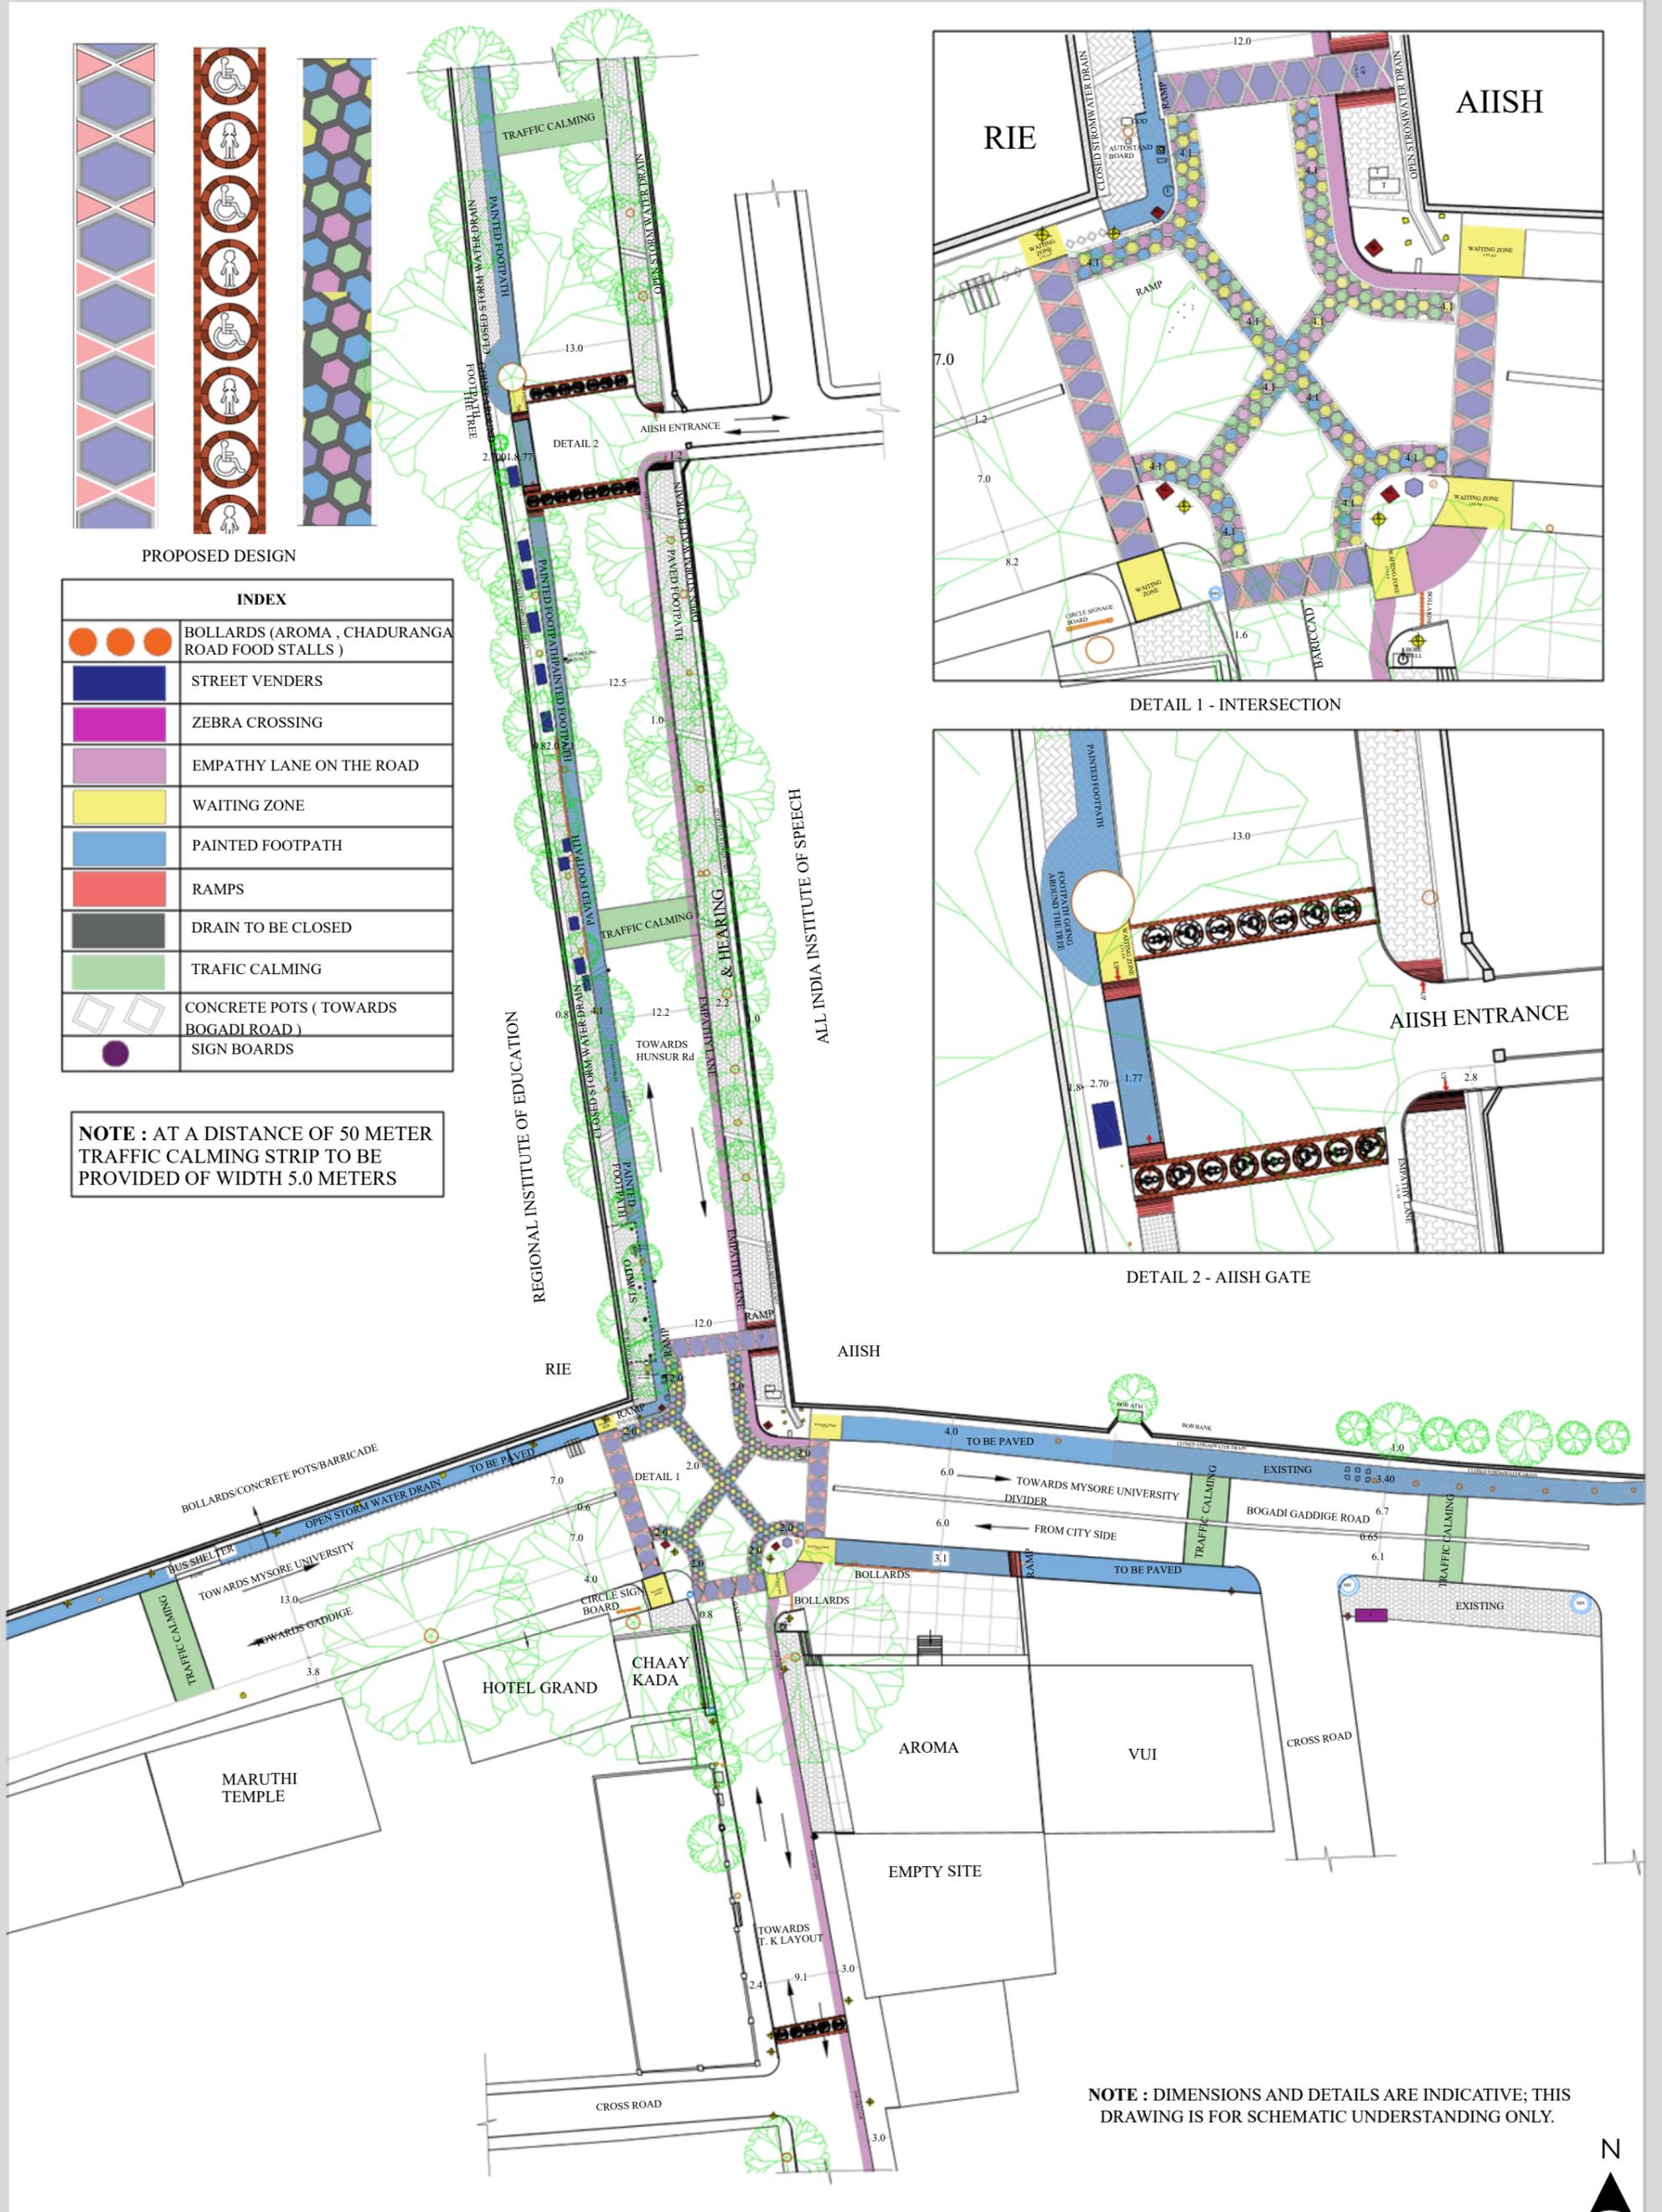

NOTE : DIMENSIONS AND DETAILS ARE INDICATIVE; THIS DRAWING IS FOR SCHEMATIC UNDERSTANDING ONLY.

